

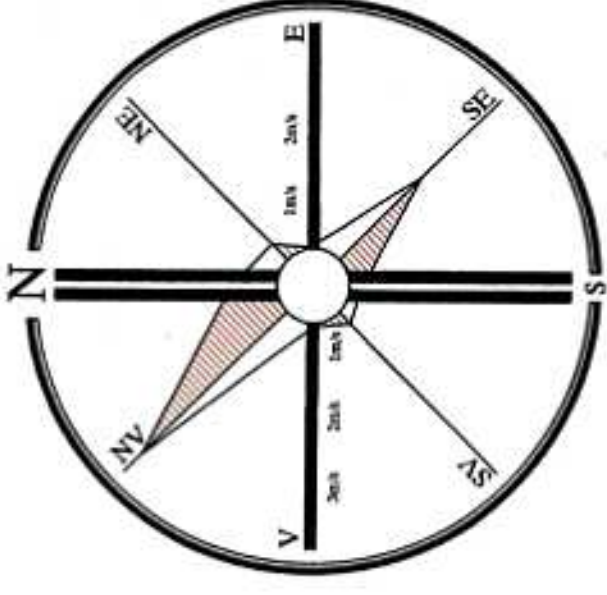
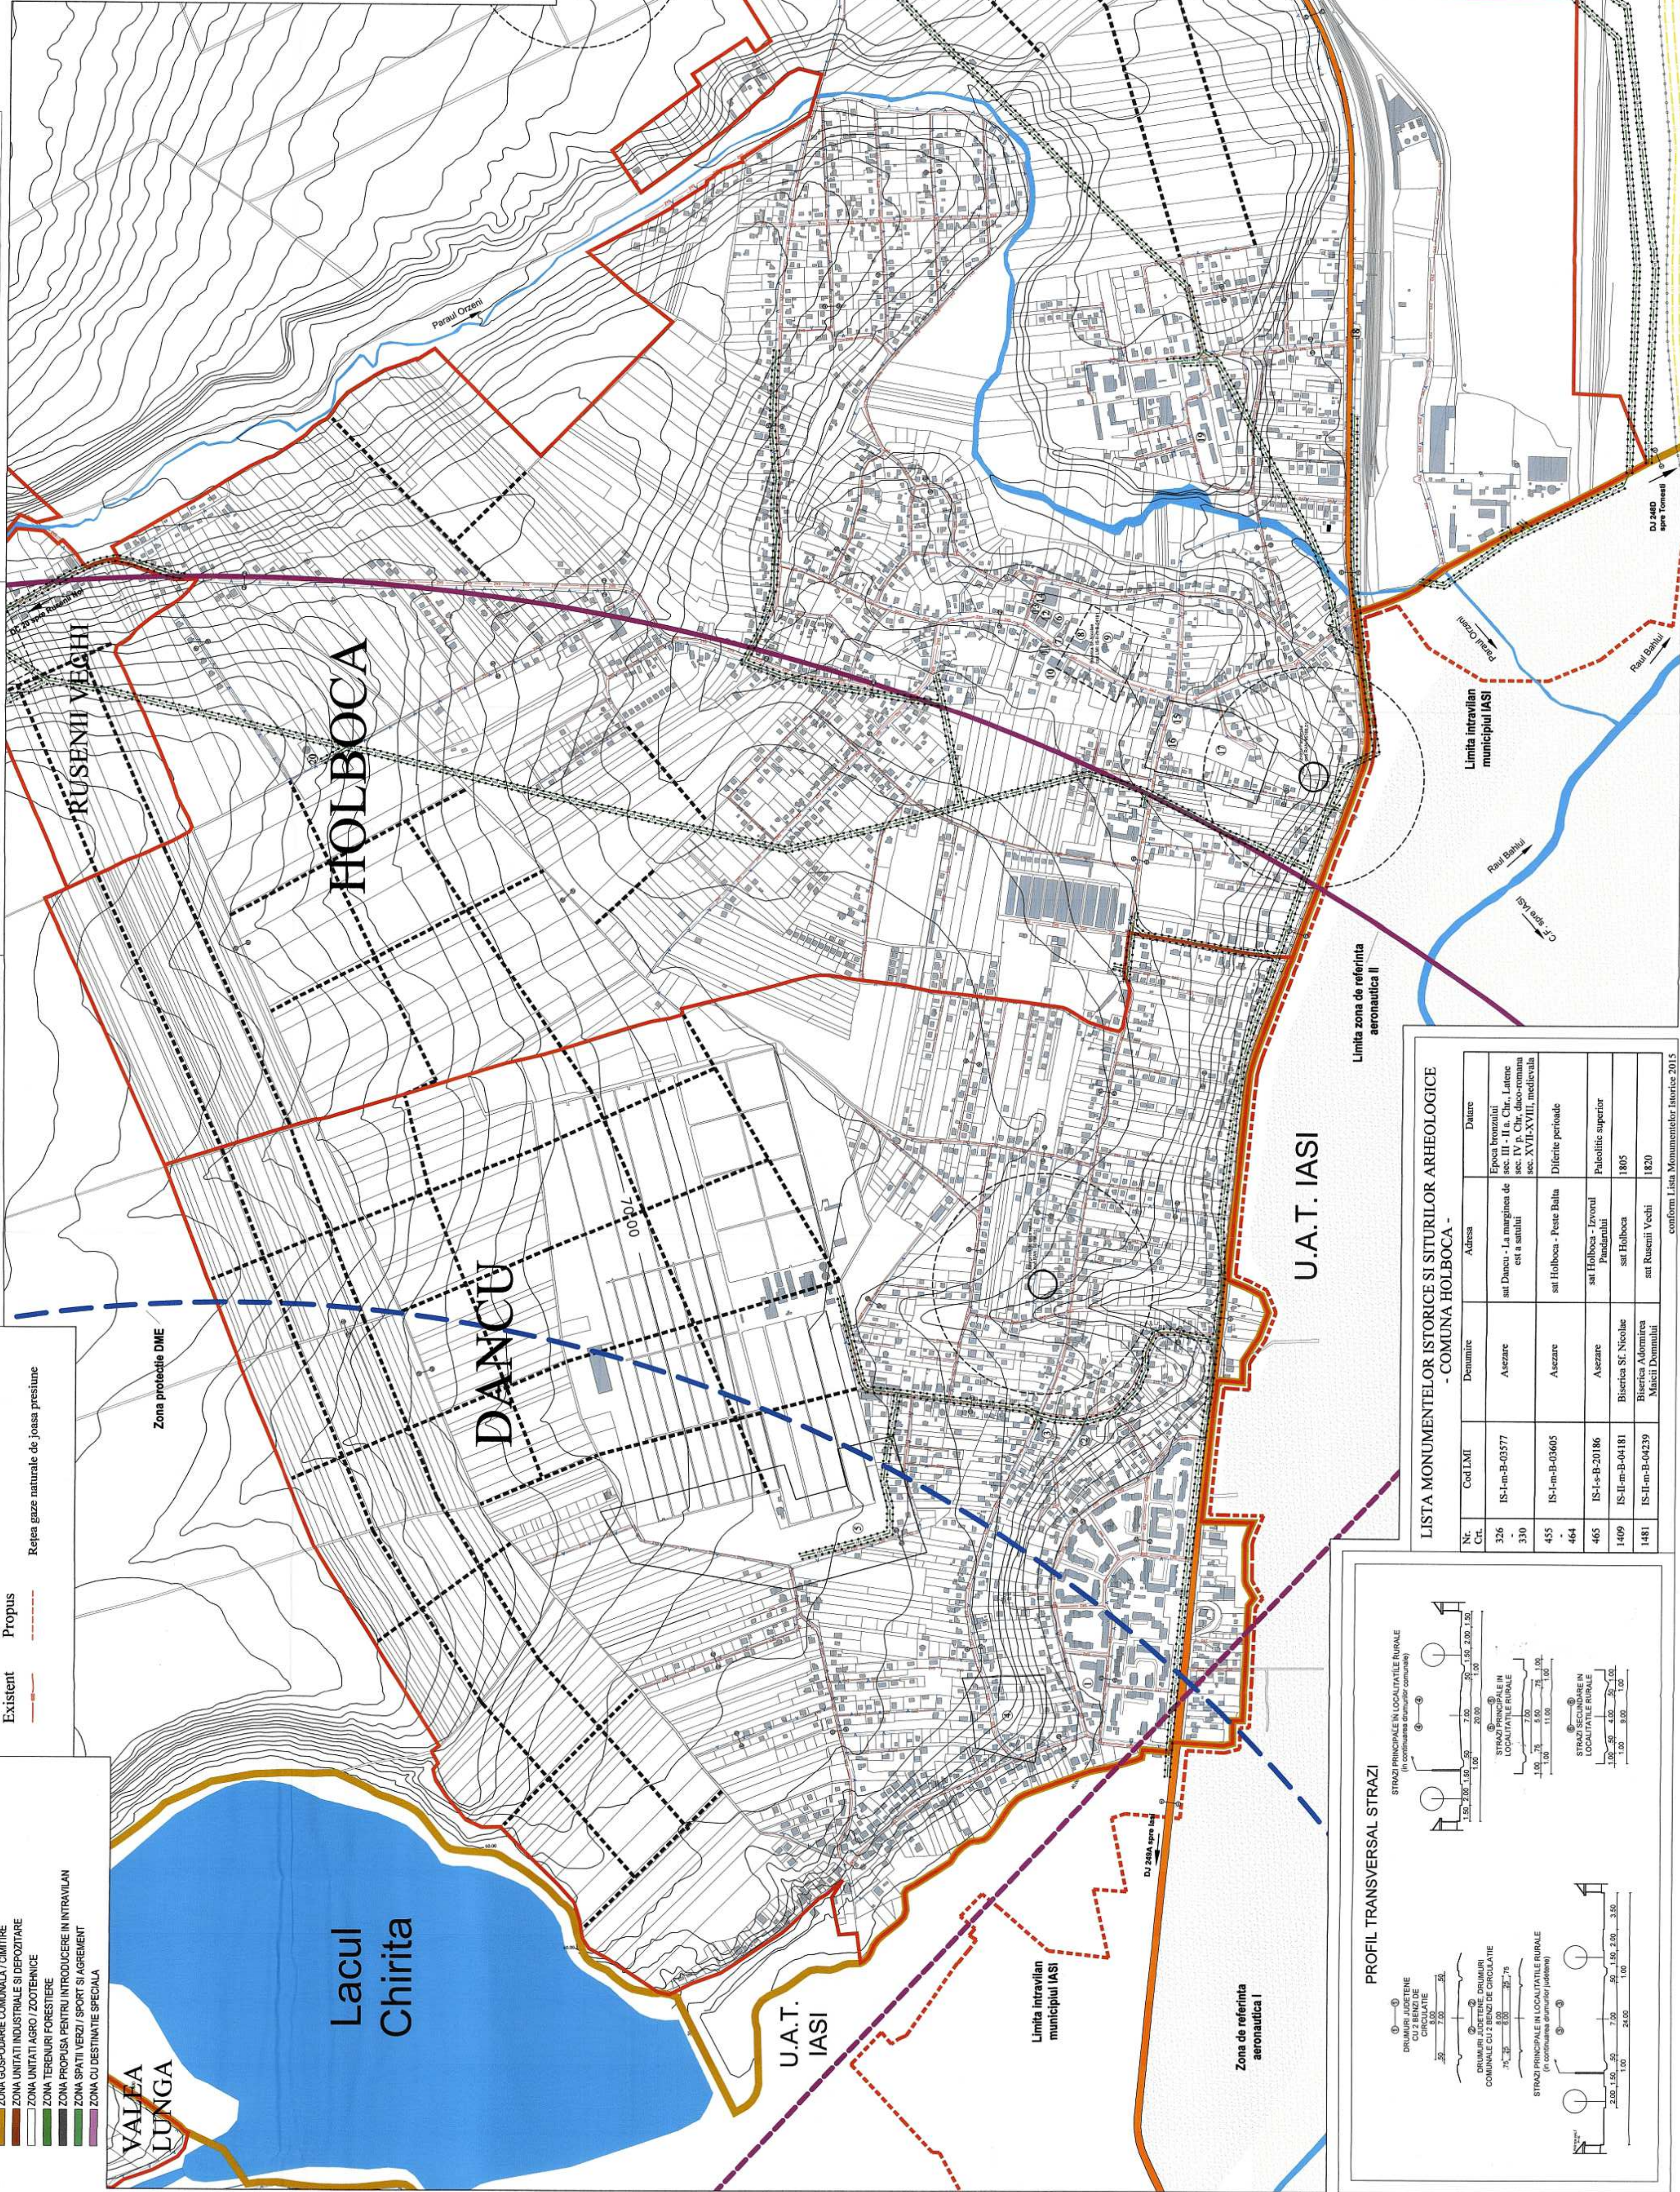
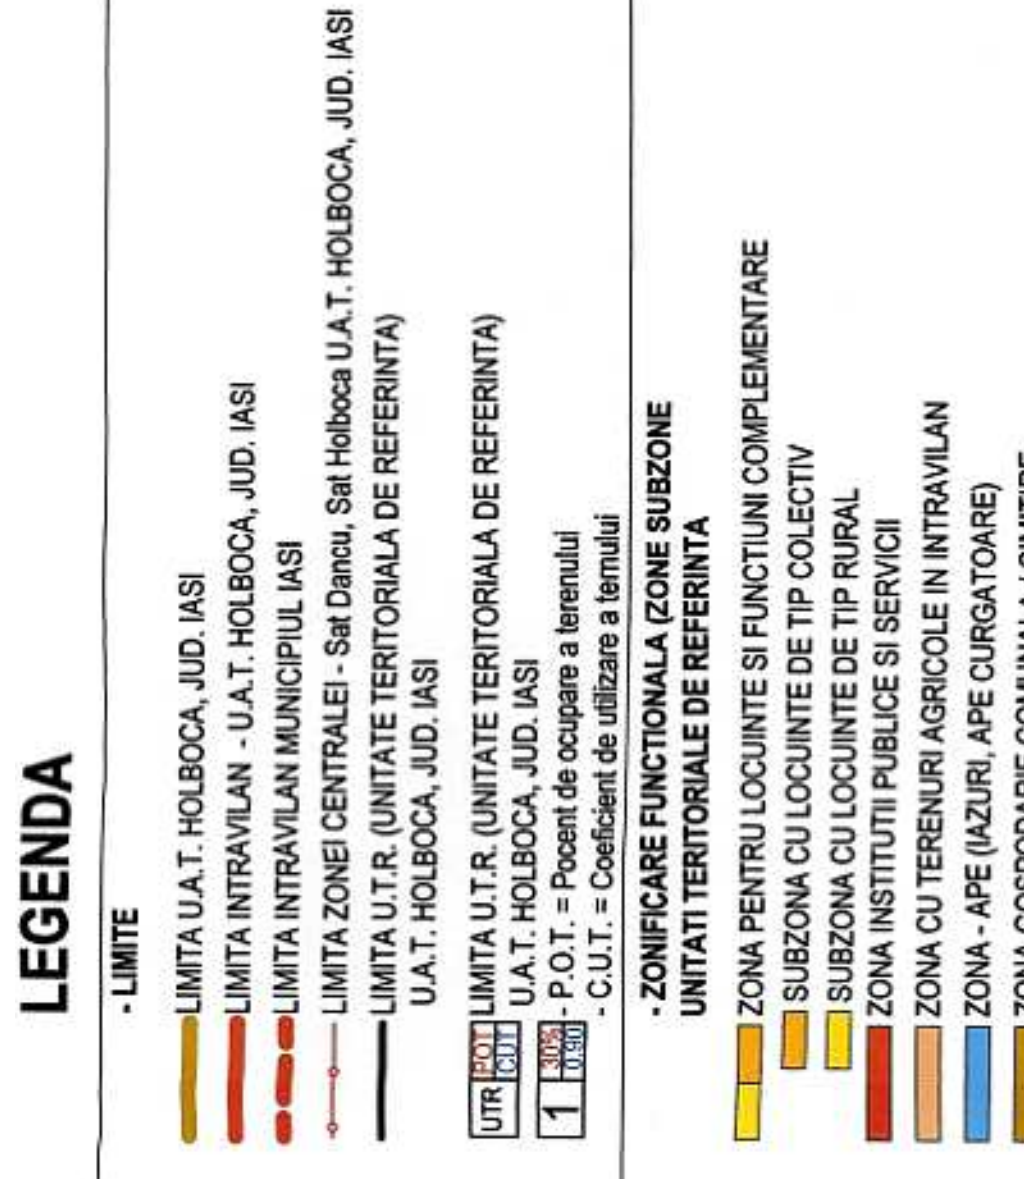
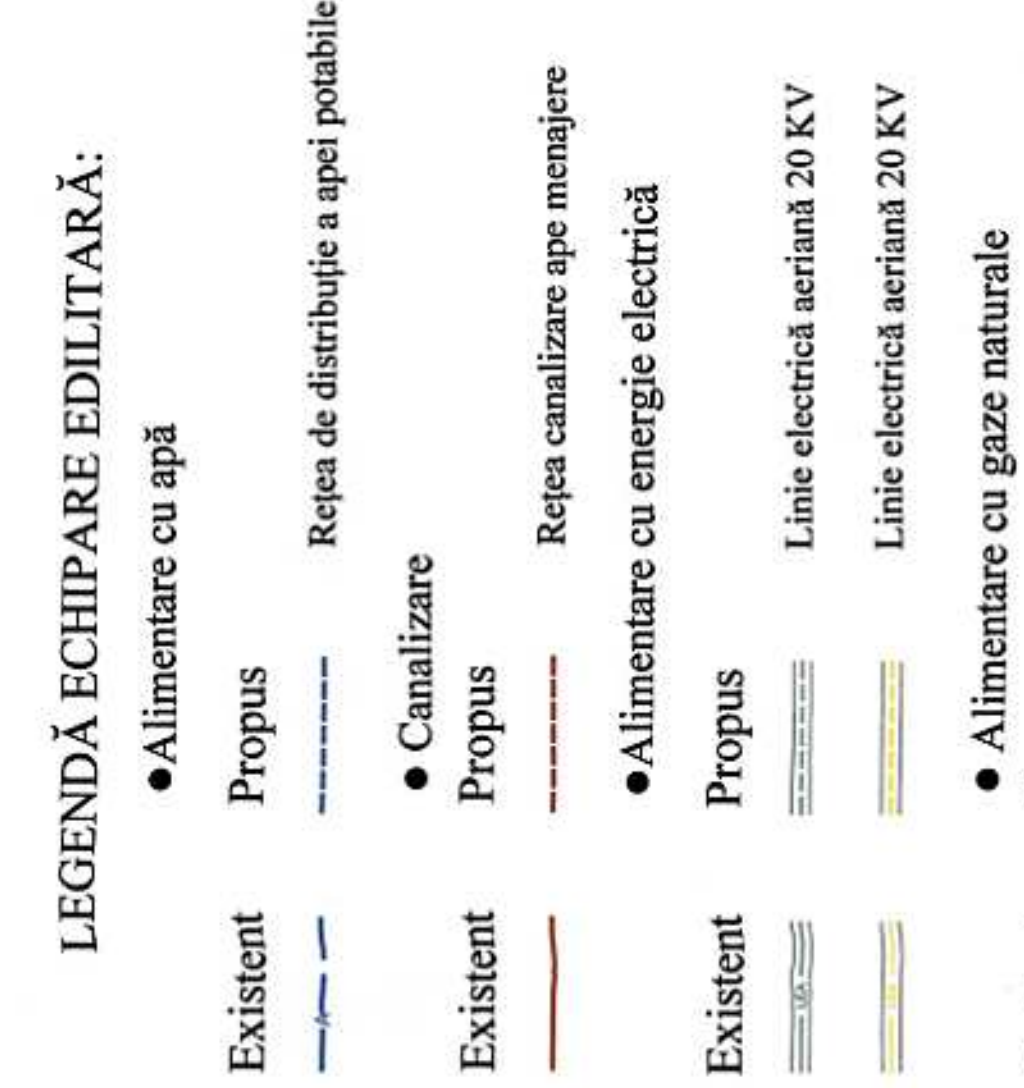


Plansa nr. 4.1: Reglementari echipare-edilitara

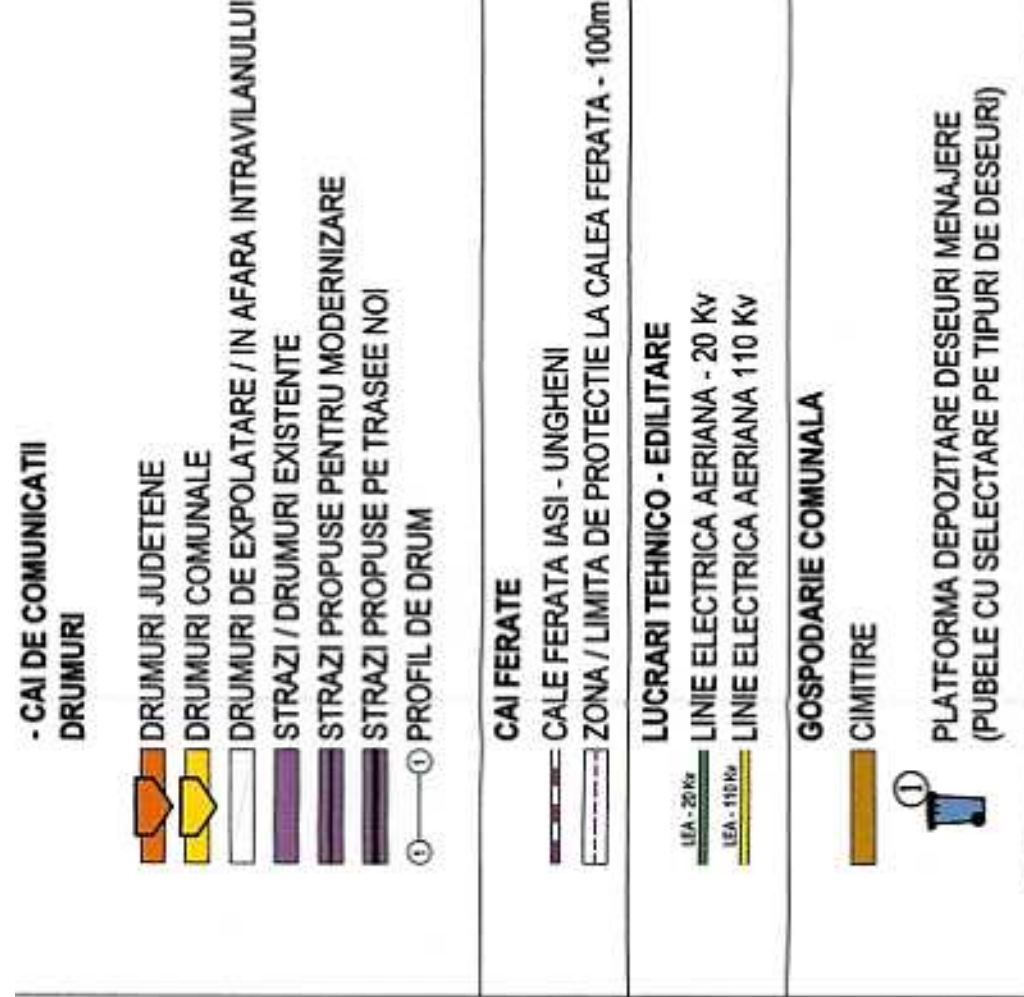


BILANT TERITORIAL
UNITATE ADMINISTRATIV TERITORIALA HOLBOCA
JUDETUL IASI

ZONE FUNCTIONALE		DANCU				HOLBOCA			
Nr.		EXISTENT	PROPIUS	EXISTENT	PROPIUS	EXISTENT	PROPIUS	EXISTENT	PROPIUS
ct.		S(ha)	%	S(ha)	%	S(ha)	%	S(ha)	%
	TOTAL INTRAVILAN	210,47	100	347,21	100,00	304,36	100	553,95	100
1.	LOCUINTE SI FUNCTIONII COMPLEMENTARE	130,05	61,78	169,26	51,93	210,23	69,07	78,43	14,16
2.	UNITATI INDUSTRIALE SI DEPOZITE	0,18	0,08	-	-	36,88	12,12	62,25	11,25
3.	UNITATI AGROZOO-TEHNICE	65,00	30,89	-	-	-	-	8,72	2,86
4.	INSTALATII AGROZOO-TEHNICE PUBLICE	4,76	2,26	0,98	0,28	18,26	6,00	34,74	6,28
5.	CAI DE COMUNICATII SI TRANSPORT	9,88	4,70	1,25	0,36	20,65	6,84	45,35	8,19
	RUTIER	5,98	2,84	1,61	0,46	15,33	5,04	38,74	7,04
	FEROVIARI	-	-	-	-	6,72	2,20	6,61	1,15
	NAVAL	-	-	-	-	-	-	-	-
	AERIAN	-	-	-	-	-	-	-	-
6.	SPATII VERZI, SPORT, AGREMENT, PROTECTIE	0,15	0,07	2,52	0,73	0,56	0,18	3,27	0,59
7.	GRATII SI VERZI	0,08	0,05	-	-	0,003	0,01	-	-
8.	GOSPODARIE COMUNALA, CIMITIRE	1,40	0,67	4,85	1,40	0,70	0,23	0,77	0,15
9.	DESTINATIE SPECIALA	-	-	-	-	-	-	-	-
10.	TERENURI AGRICOLE IN INTRAVILAN	-	-	-	-	-	-	-	-
11.	AFE	0,76	0,36	0,76	0,22	1,99	0,65	2,65	0,47
12.	PADURI	1,10	0,52	-	-	1,16	0,38	-	-
13.	TERENURI NEPRODUCTIVE	-	-	-	-	1,35	0,44	1,35	0,24

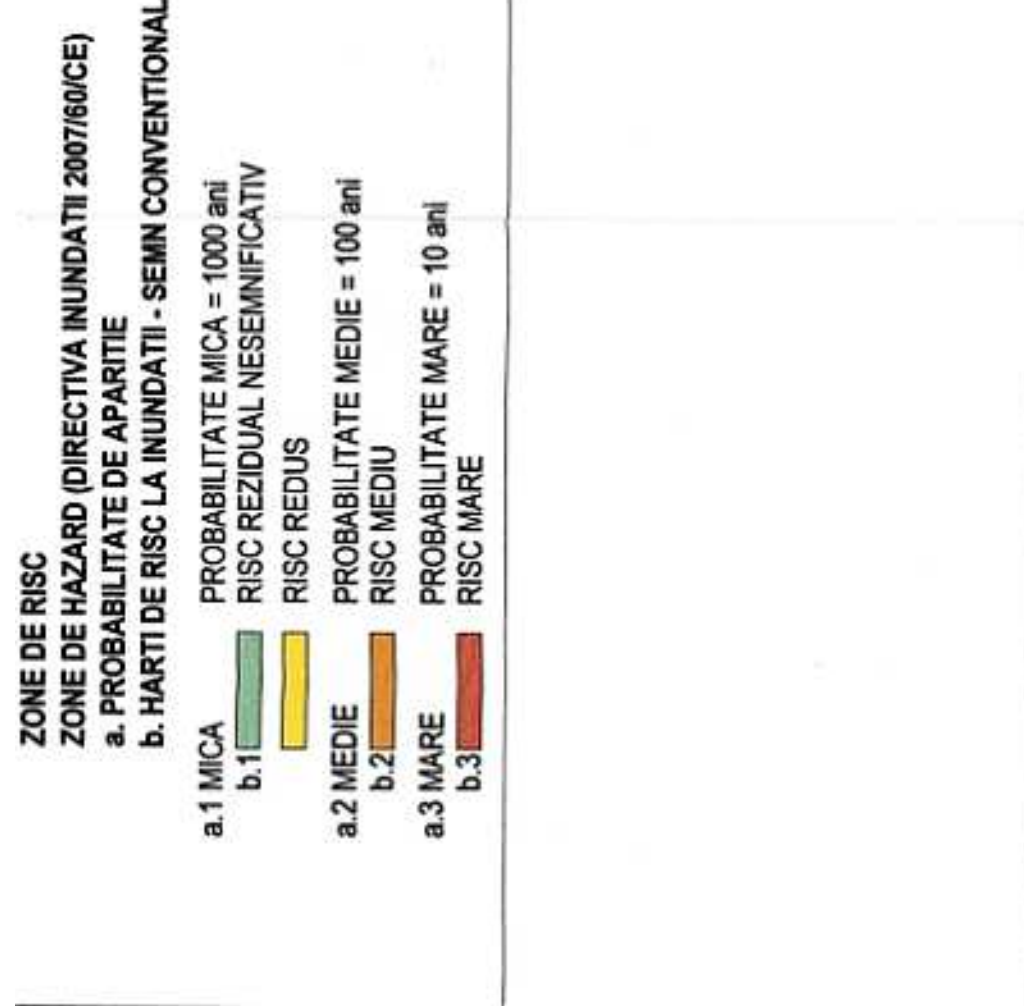

№. crt.	Cod LMI	Denumire	Adresa	Datare
226	IS-I-m-B-03577	Asezare	sat Dancu - La marginea de est a satului	Epoca bronzului III-II î.Hr., Latene sec. IV p. Chr., din romană sec. XVII-XVIII, medievala
230	IS-I-m-B-03605	Asezare	sat Holboca - Peate Baltu	Diferite perioade
264			sat Holboca - Izvoarul Pandurii	
465	IS-I-a-B-20186	Asezare	sat Holboca	Paleticistă superioară
409	IS-II-m-B-04181	Biserici Sf. Nicolae	sat Holboca	1805
		Biserici Adormirea Maicii Domnii	sat Rusești Vechi	1820
481	IS-II-m-B-04239			

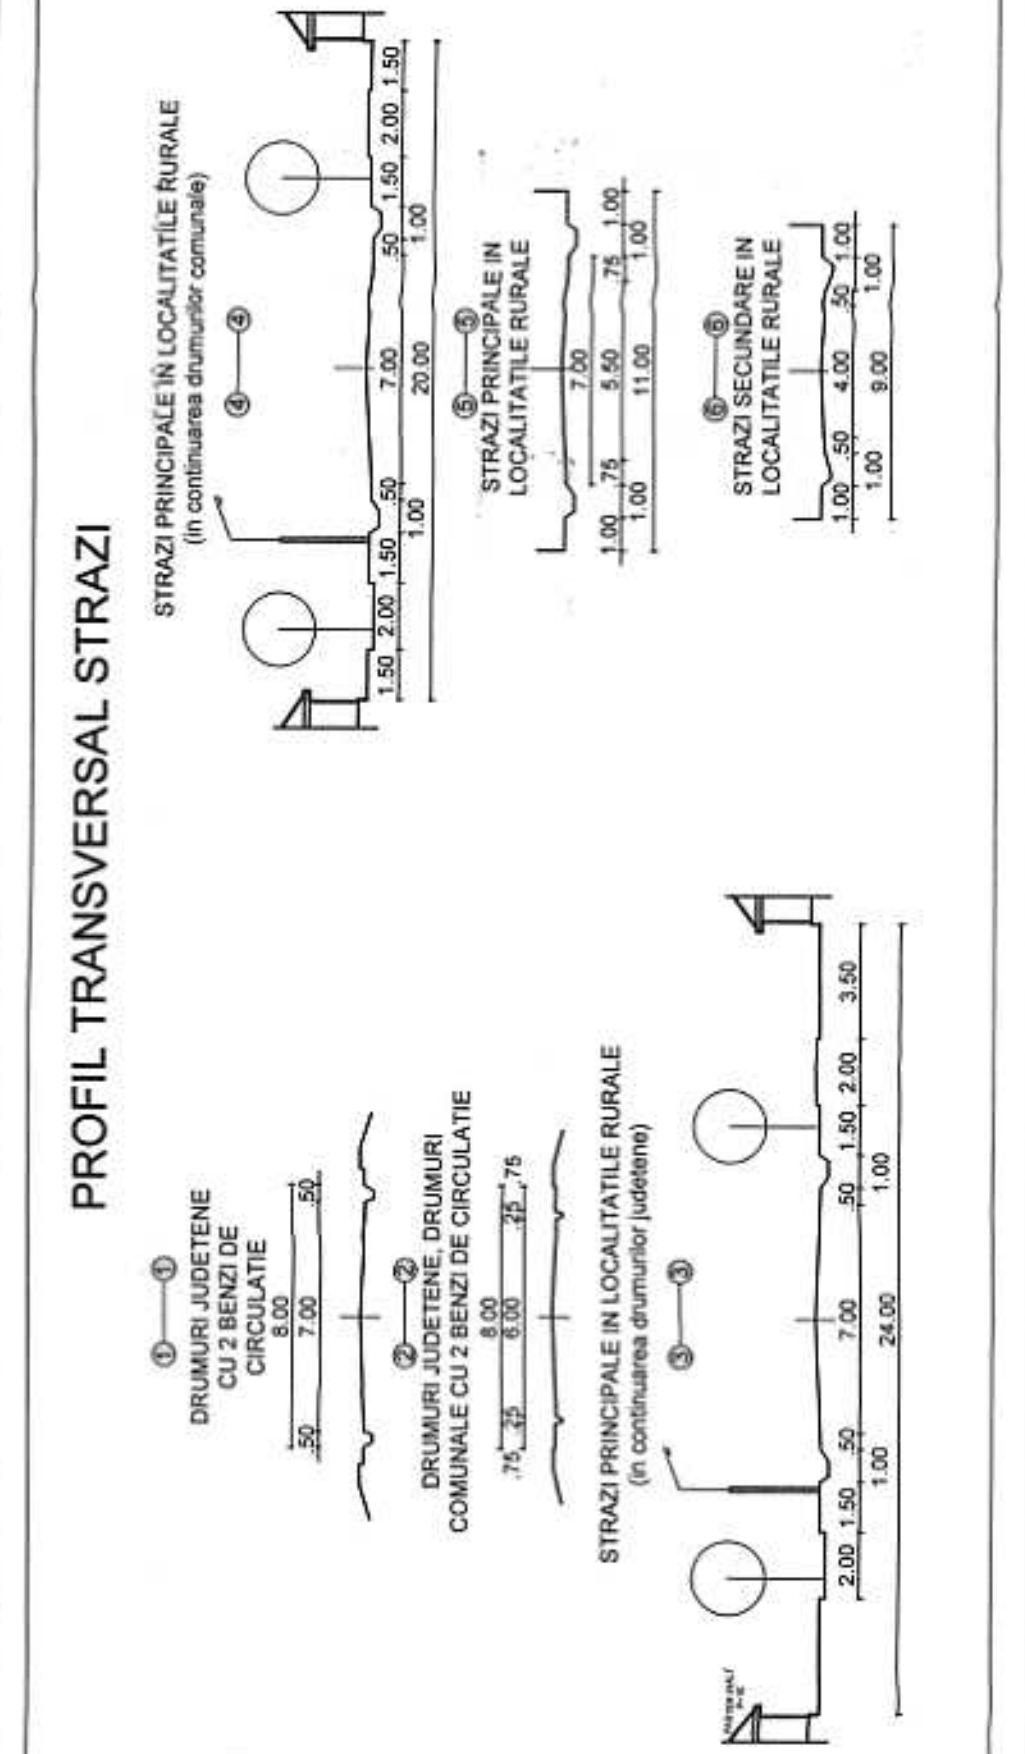

OBJECTIVE	
SAT DANCU	13. Magazin universal
SAT HOLBOCA	14. Sala sport
6. Primaria	15. Scoala (corp B)
7. Politie	16. Biserica Sf Dosoftei
8. Scoala (corp A)	17. Cimitir
9. Biserica Sf Nicolae	18. Gara C.F.R.
10. Camin cultural	19. Liceu
11. Oficiu postal	20. Rezervor apa
12. Consiliu Local	
1. Scoala generala	
2. Biserica	
3. Jandarmarie	
4. Cimitir	
5. Cimitir	

[illegible]